


DN 110
DN 160


DN 110
DN 160

1000

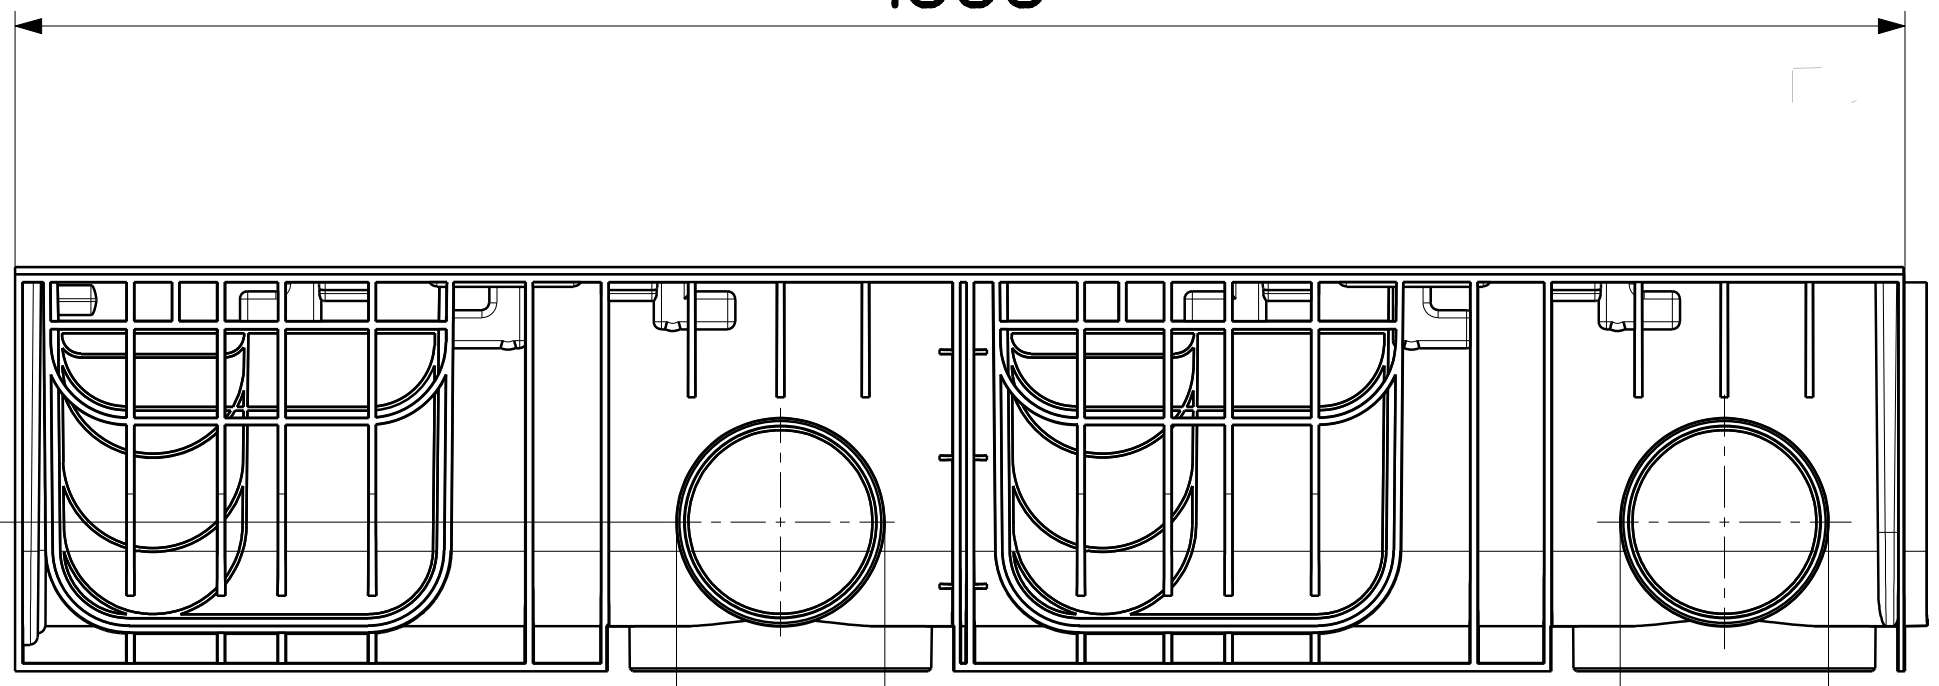

DN 110

DN 110

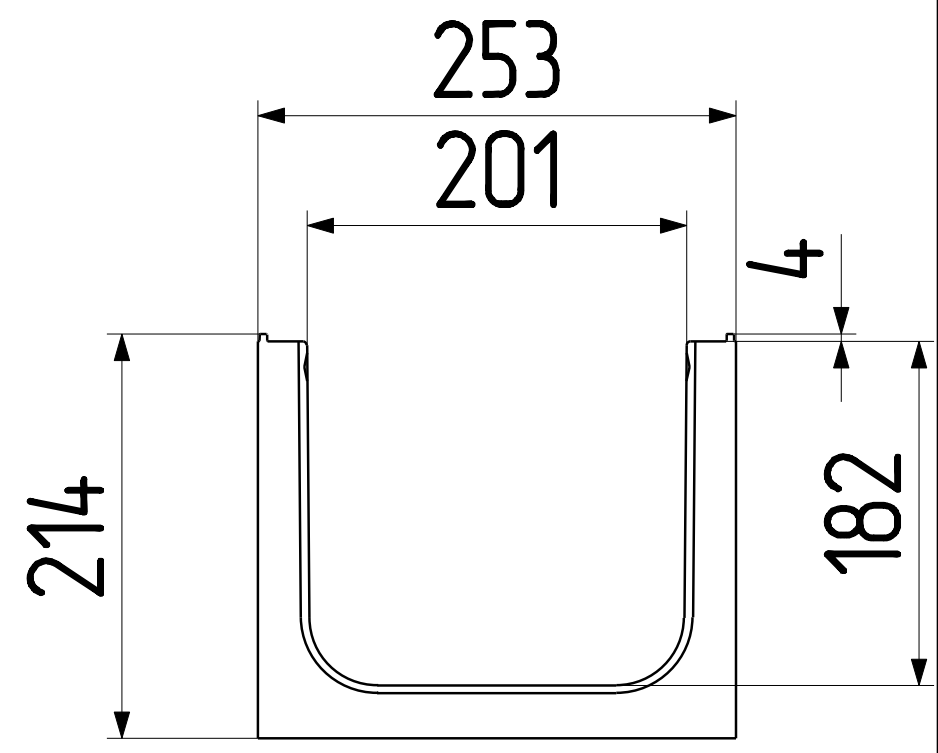

253
201

214

4

182